

AMERICAN ACADEMY OF ALLERGY ASTHMA & IMMUNOLOGY

FEBRUARY 22 - 25, 2019

MOSCONE CENTER - SOUTH HALL - SAN FRANCISCO, CA

REVISION
Date: 11/28/2018
By: BRYAN FEIGE

BOOTH COUNT

Inventory as of 11/28/2018



Dimension	Size	Qty	SqFt	Rented
10x10'	100	140	14,000	58
10x20'	200	19	3,800	19
10x30'	300	3	900	3
20x20'	400	10	4,000	10
20x30'	600	6	3,600	6
30x30'	900	2	1,800	2
35x50'	1,750	1	1,750	1
40x40'	1,600	4	6,400	4
50x50'	2,500	1	2,500	1
50x70'	3,500	1	3,500	1
Totals:	187	42,250	105	

BLDG. LEGEND:

Disclaimer: Information provided herein is subject to change based on final approved construction plans and construction timeline".

MANDATORY SOUTH HALL AISLES:
THERE MUST BE 5 EMERGENCY EXIT AISLES RUNNING FROM NORTH TO SOUTH. OUT OF THESE 5 AISLES, THERE NEEDS TO AT LEAST BE ONE OPEN IN EACH HALL.

DOUBLE SIDED POSTER BOARDS: 150

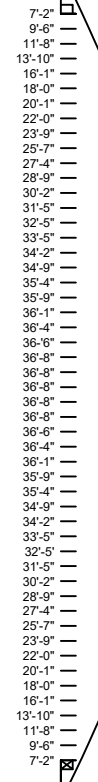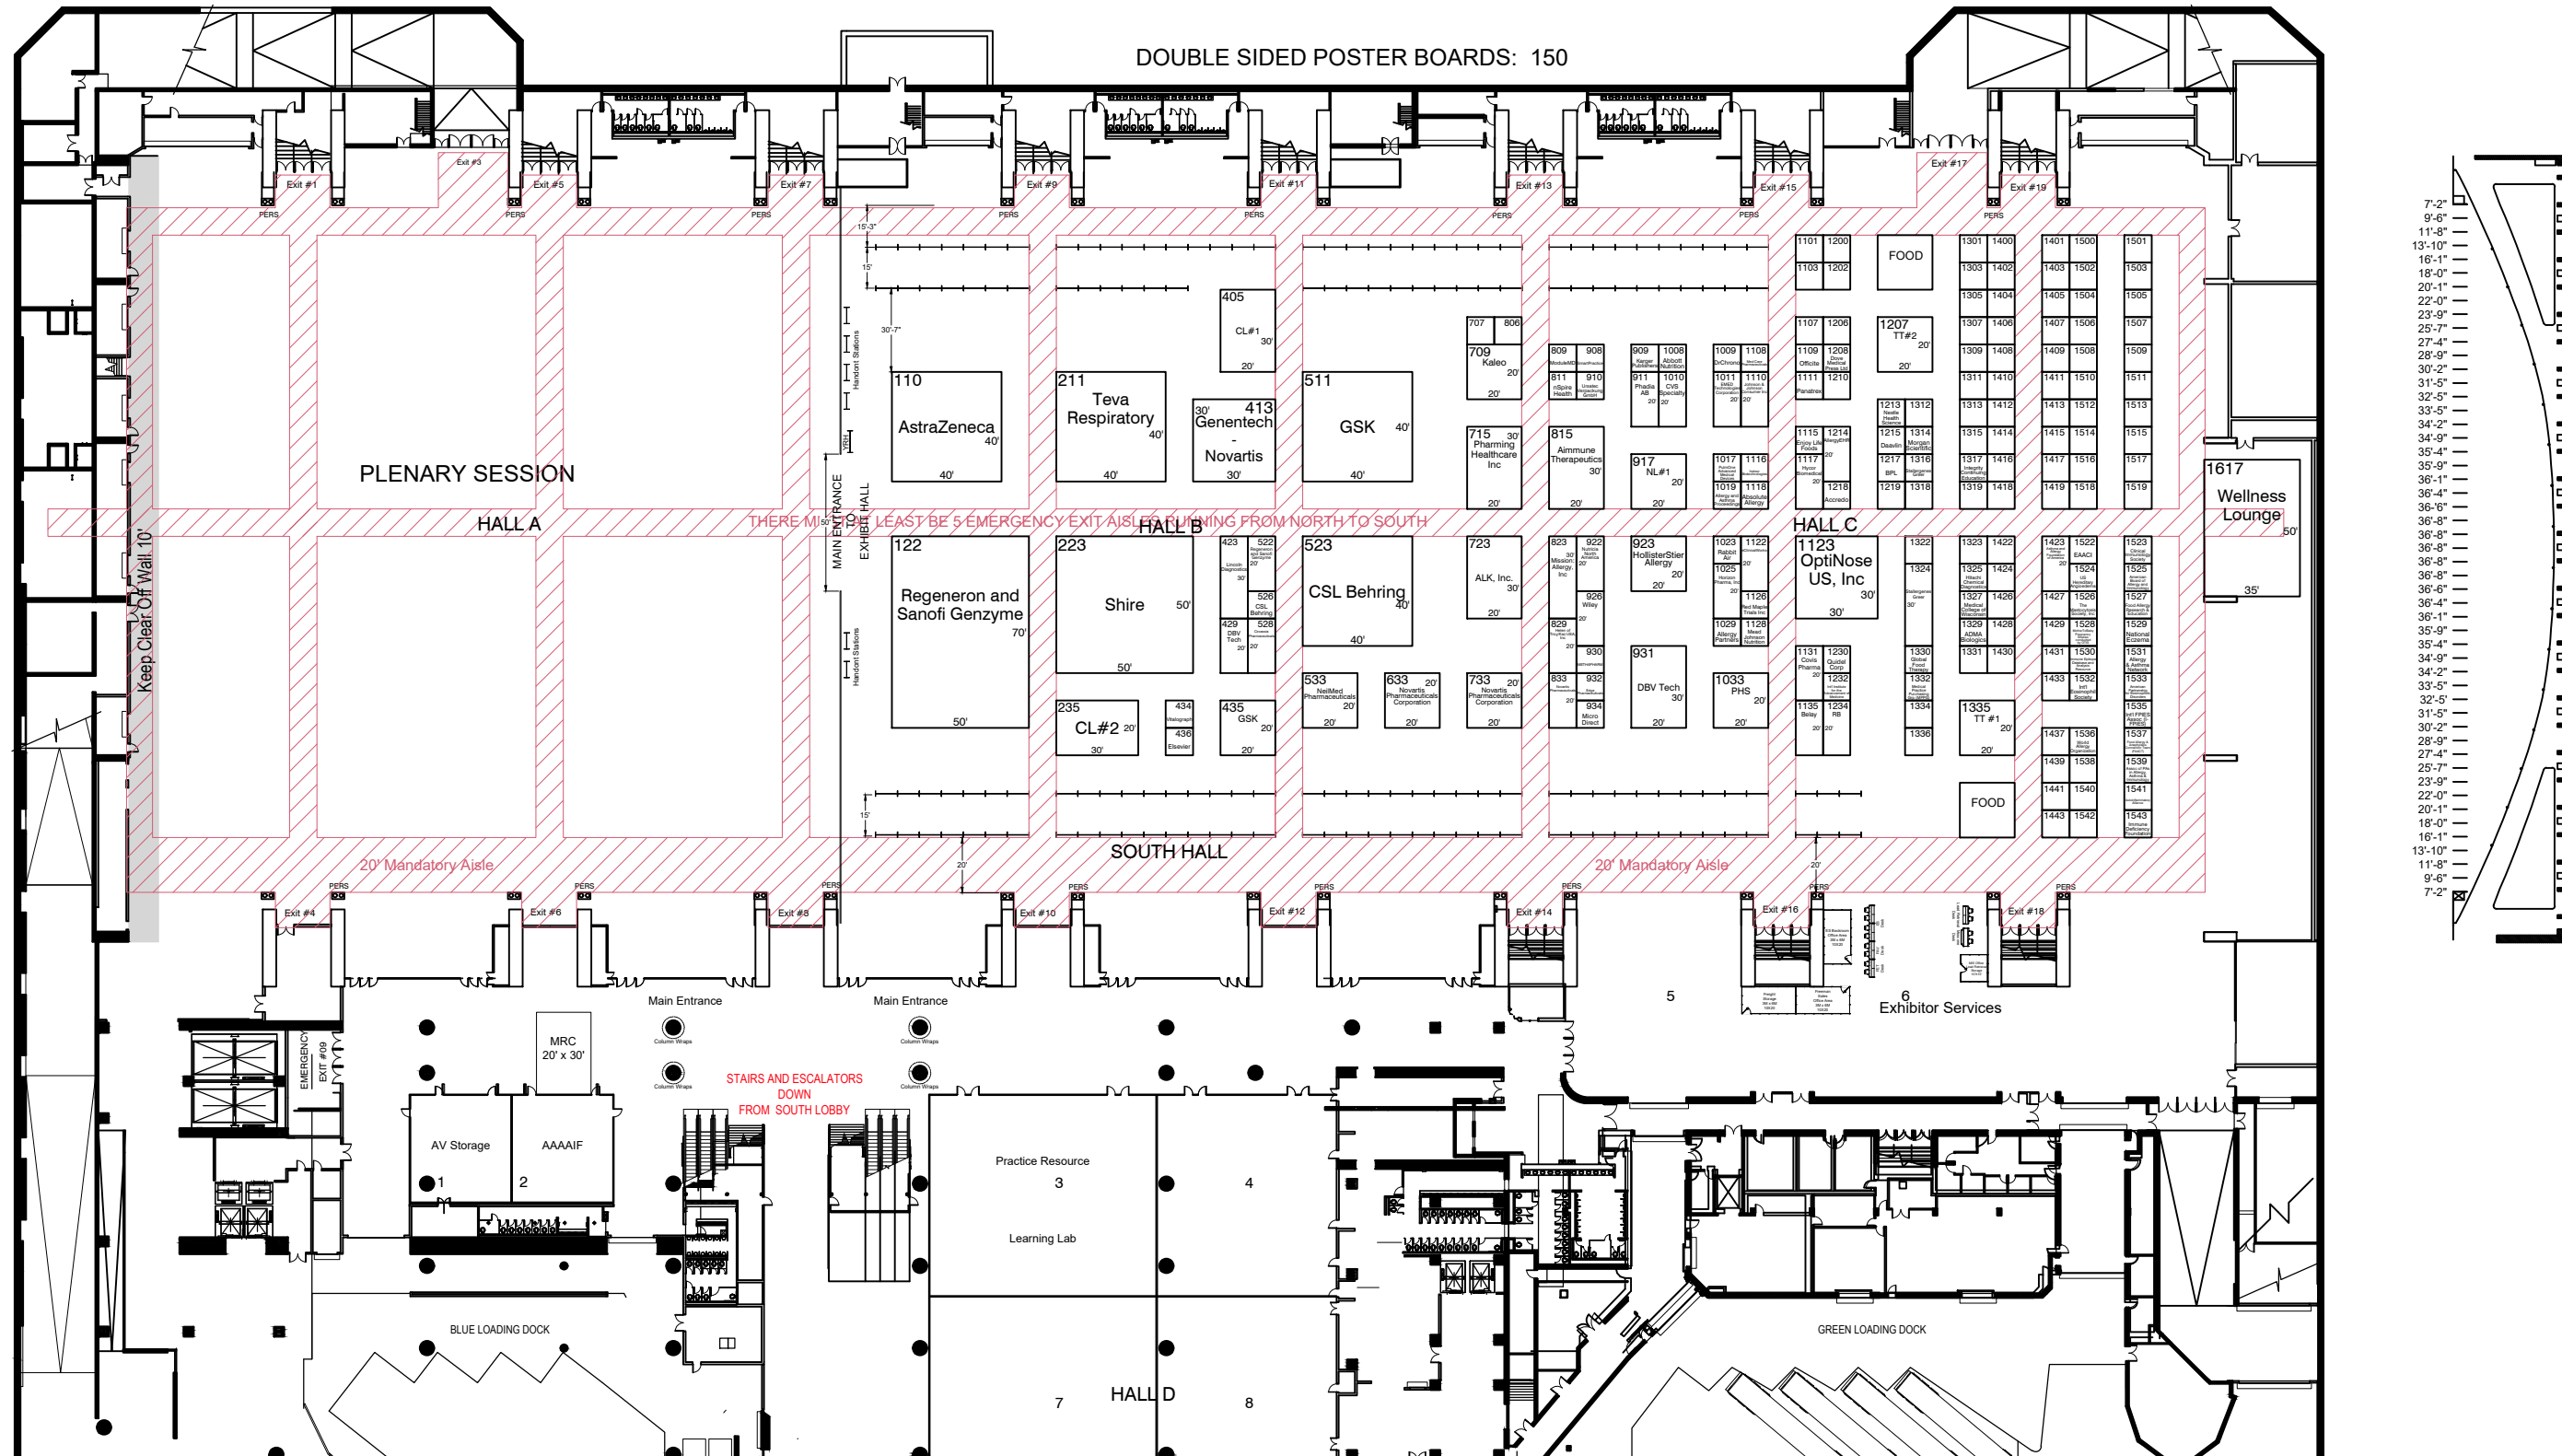

DRAWING INFO

Passport Line Item Number:
#4694706
Facility:
MOSCONE CENTER

Hall / Level:
SOUTH HALL
City & State:
SAN FRANCISCO, CA
Scale: CUSTOM
Job #: 462477
AE: KIM RICHARDSON
Prod. AE: PRODUCING EXEC
Started: 11/28/2018
Started By: RENEE THAVICHAGARN
Prod. Branch: SAN FRANCISCO, CA

FREEMAN

Disclaimer - Every effort has been made to ensure the accuracy of all information contained on this floor plan. However, no warranties, either expressed or implied, are made with respect to this floor plan. If the location of building columns, utilities or other architectural components of the facility is a consideration in the construction or usage of an exhibit, it is the sole responsibility of the exhibitor to physically inspect the facility to verify all dimension and locations.
© Copyright 2017, Freeman Co. All rights reserved.

Confidential and Proprietary - the information contained herein is the proprietary information of Freeman and by accessing the information, the recipient agrees to keep the information confidential and not disclose it to any third party without the prior consent of Freeman. Recipient also agrees to only use the information for its internal evaluation purposes and for no other purpose, without the prior consent of Freeman.

File Path: O:\Design\Floorplans\Shows\2019\2-February\AAAA (462477)\DWG\AAA (0219.dwg | Tab Name: 11x17L